

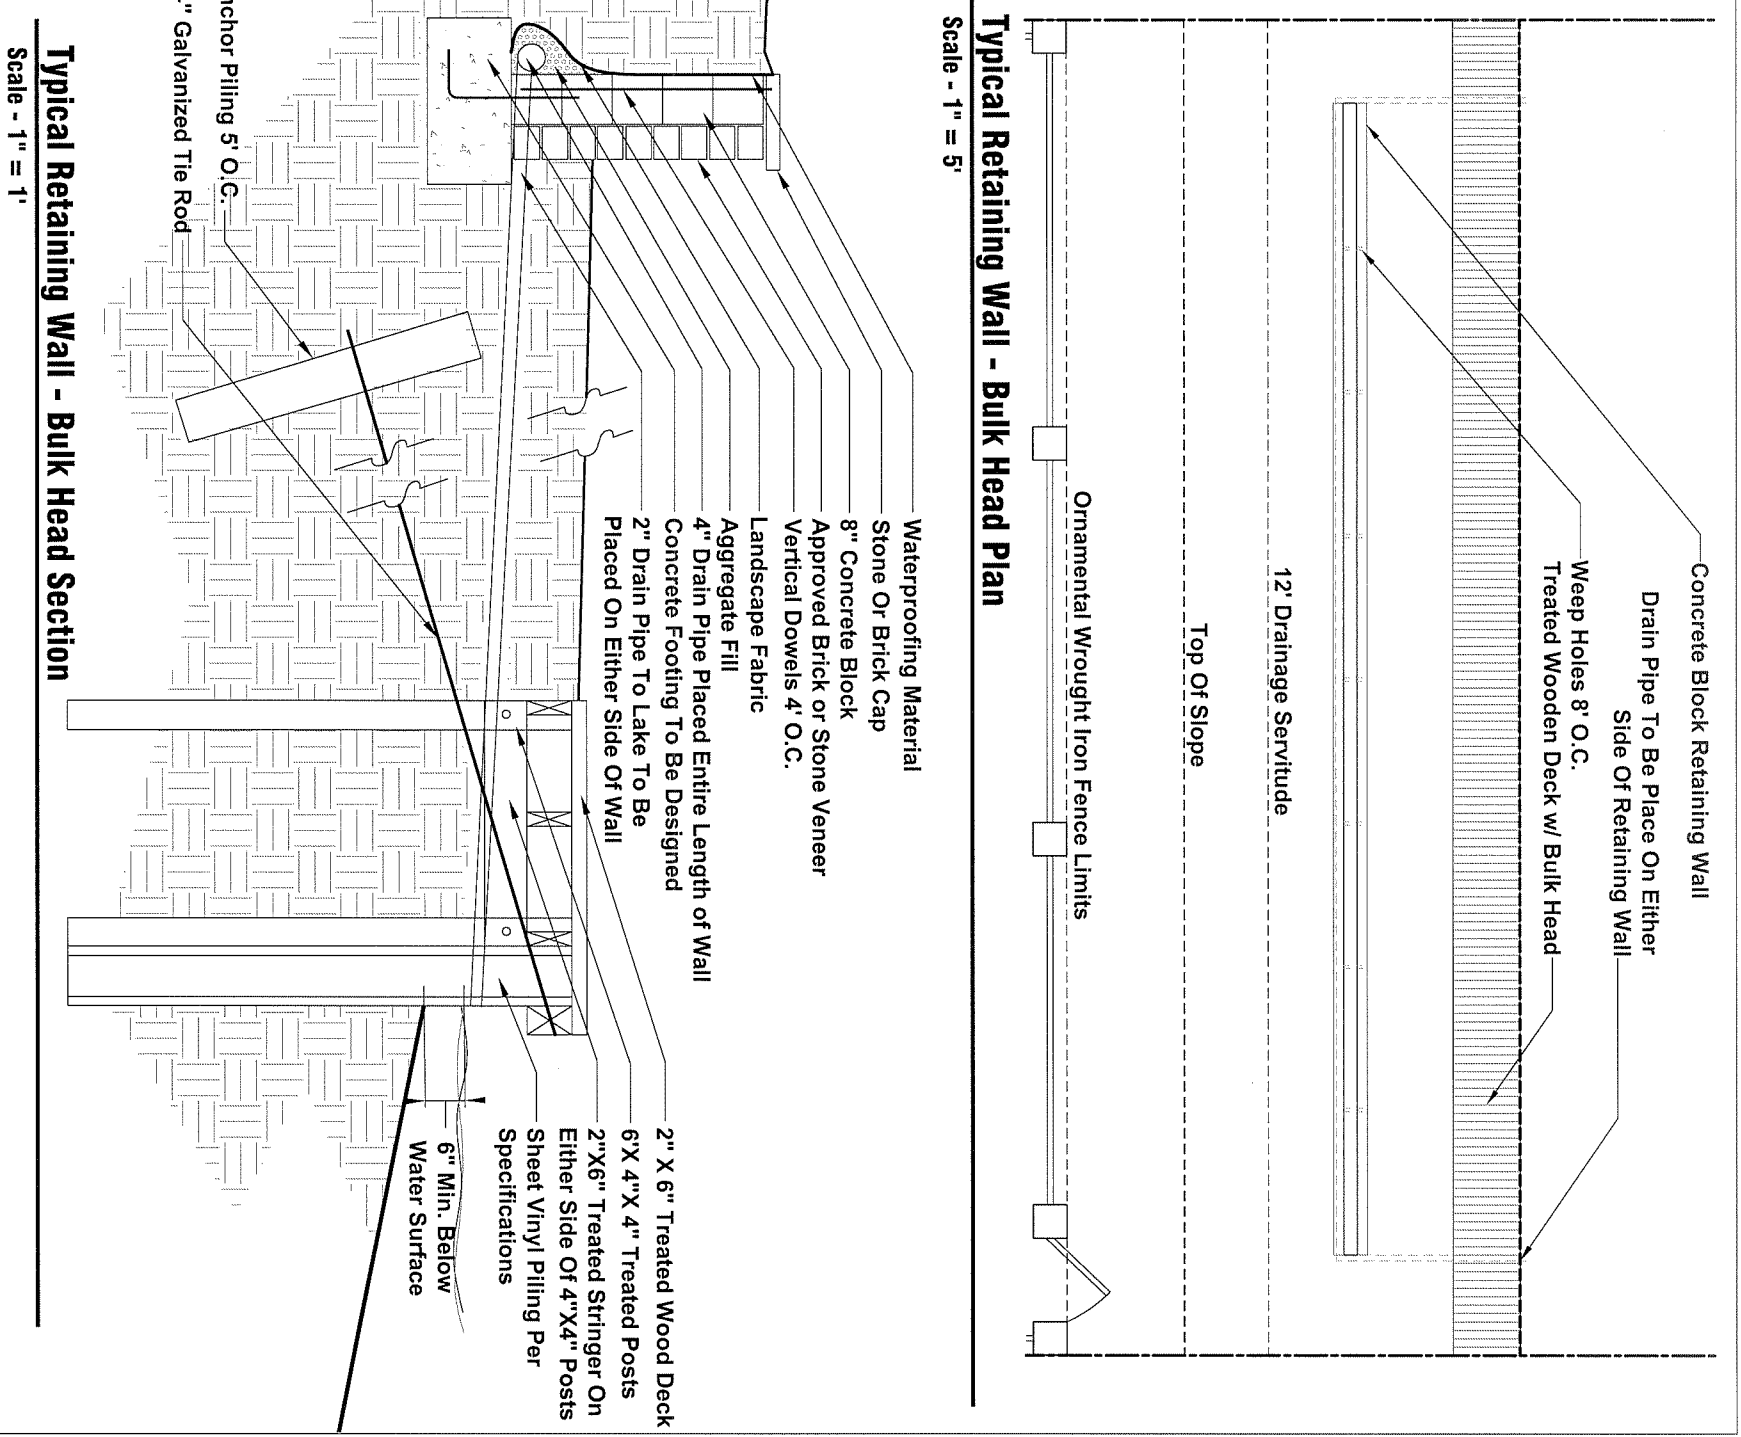


TYPICAL BRICK COLUMN DETAIL
SCALE: 1/2" = 1'-0"

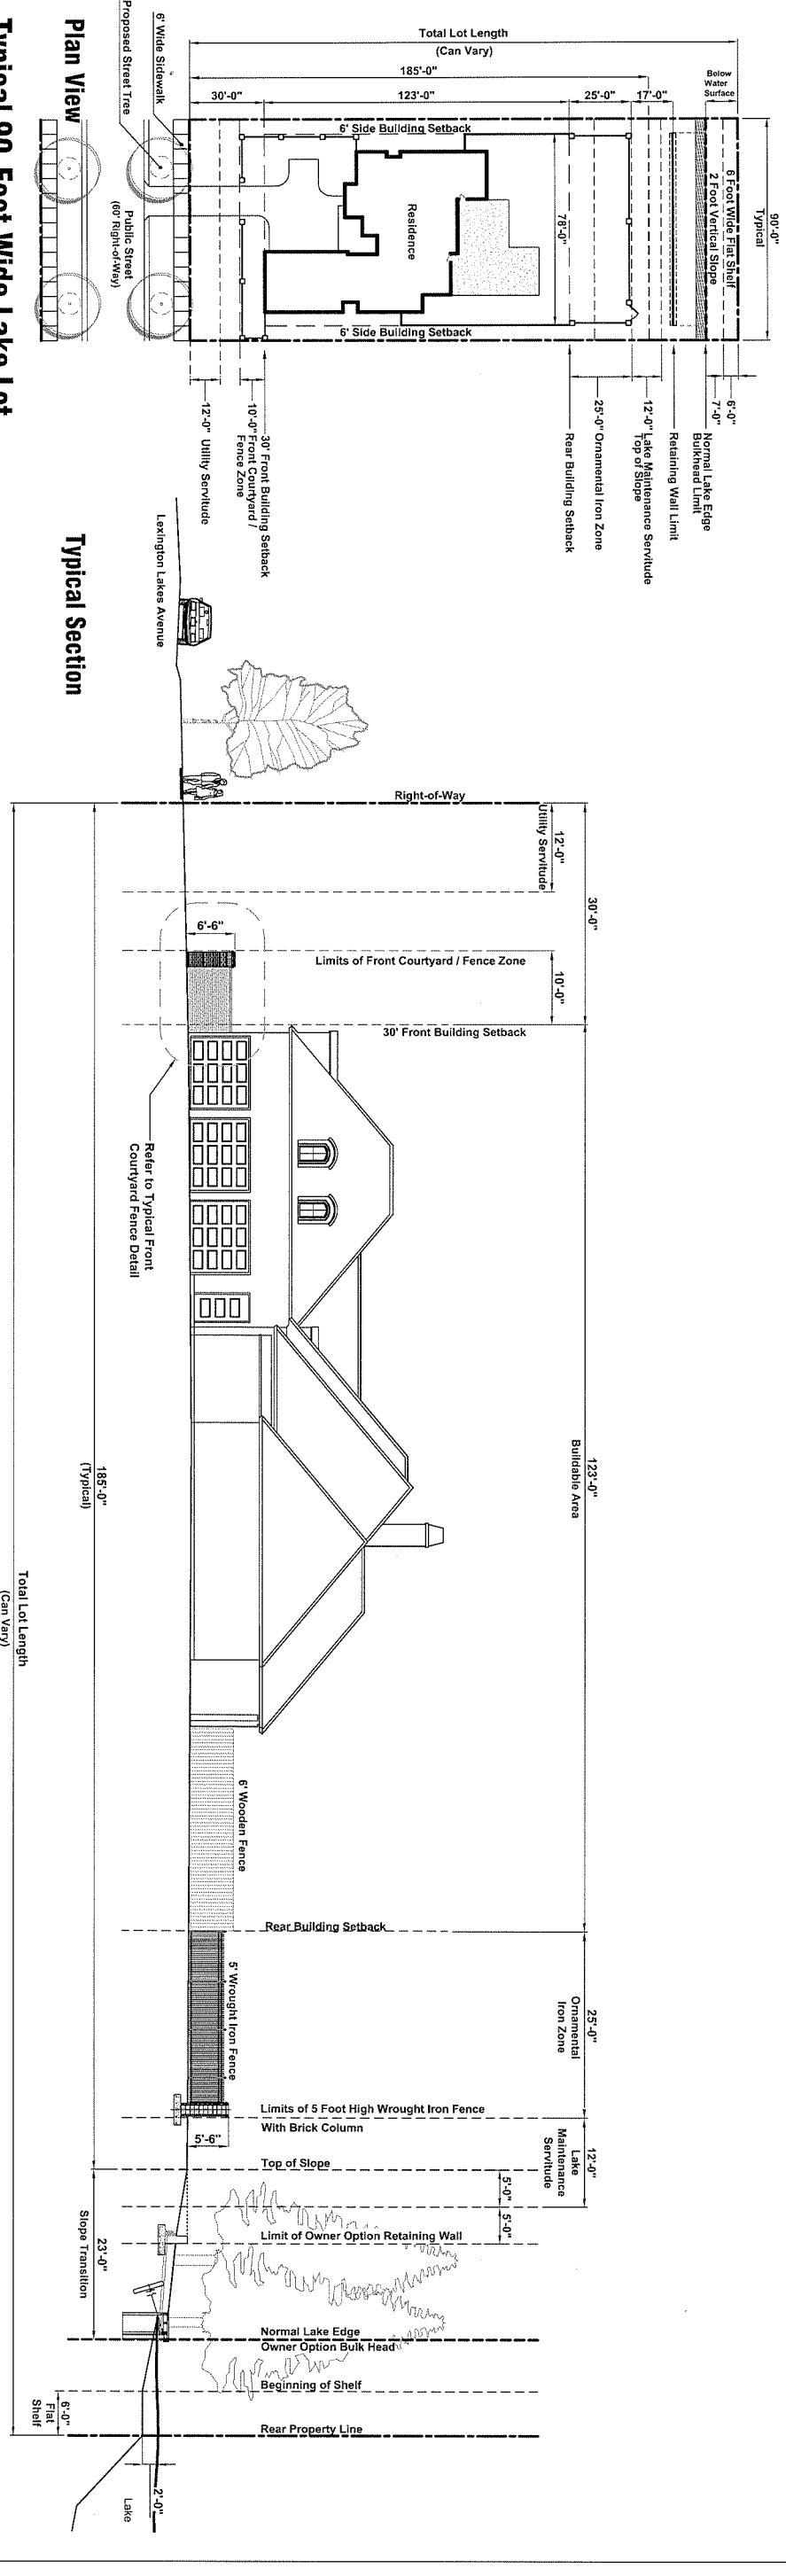

Typical Retaining Wall - Bulk Head Section
Scale - 1" = 1'

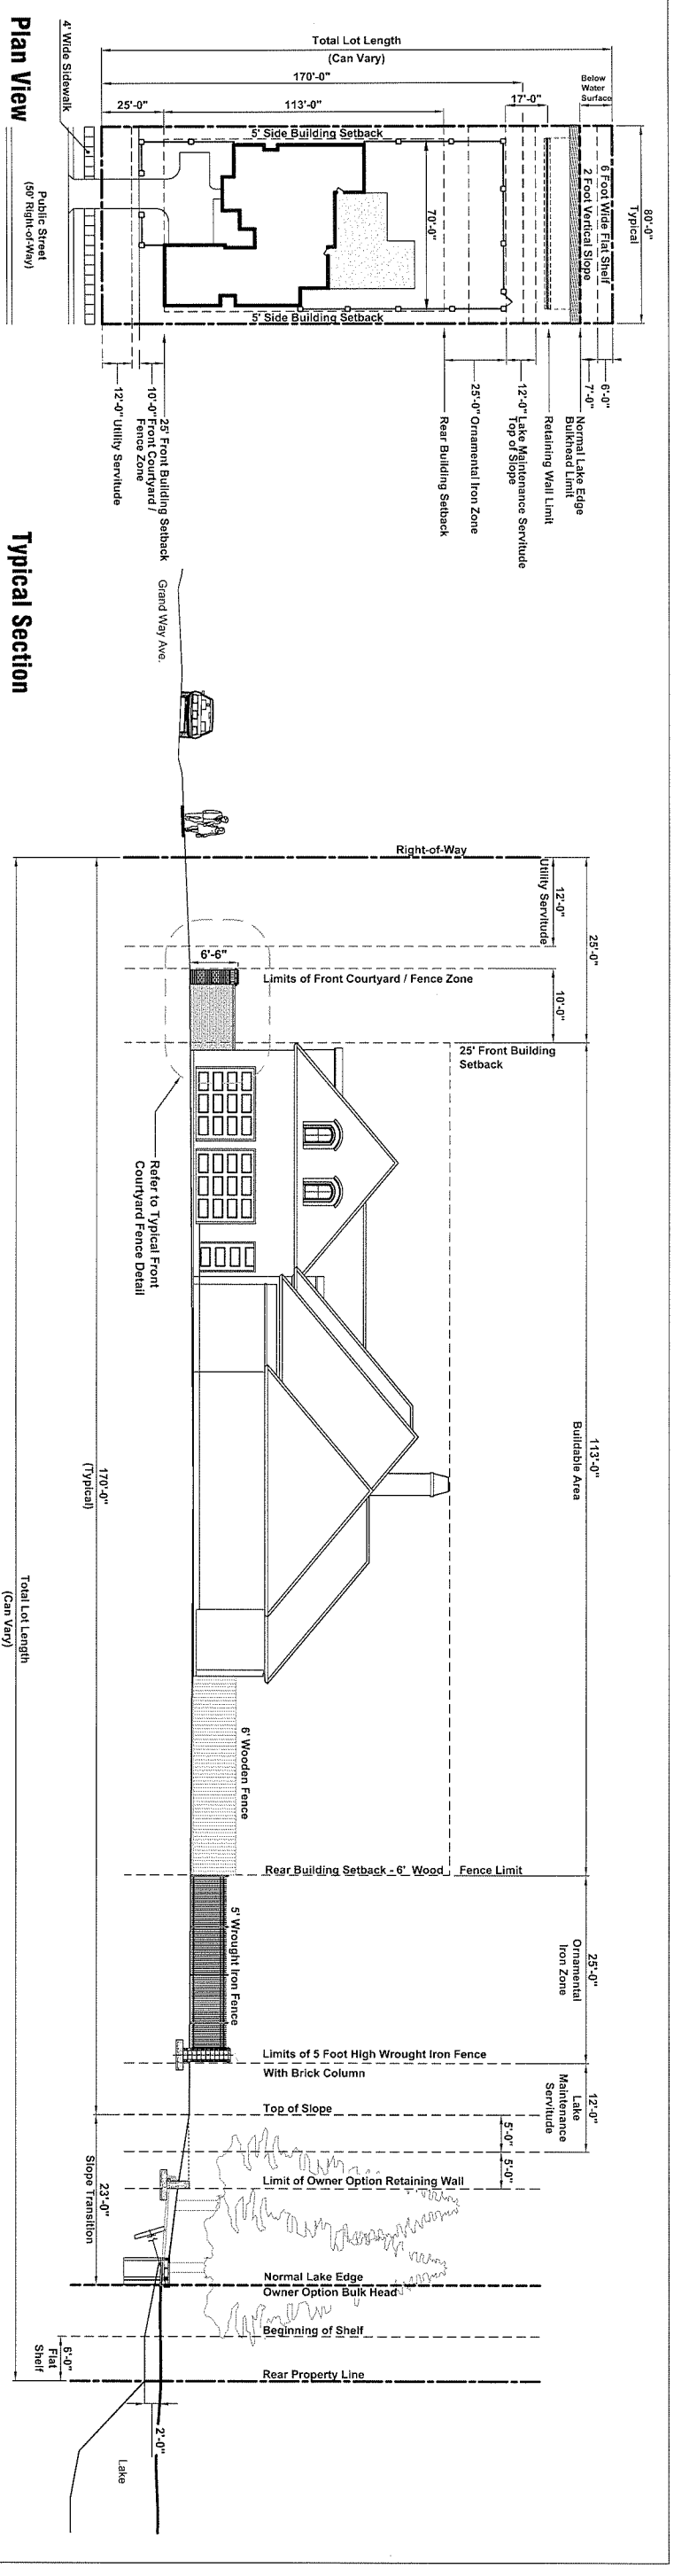

STB GROUP, LLC
REALTY BY DESIGN
 P O BOX 1751 • BATON ROUGE, LA 70821 • (225) 769-3400 • FAX (225) 769-3596

TYPICAL LAKE LOTS
LEXINGTON ESTATES
 BATON ROUGE, LOUISIANA

PLAN VIEW SCALE: 1" = 30'
 TYPICAL SECTION SCALE: 1" = 10'

JUNE 6, 2006

STB Group Project # - 10949

Notes to sectioning